



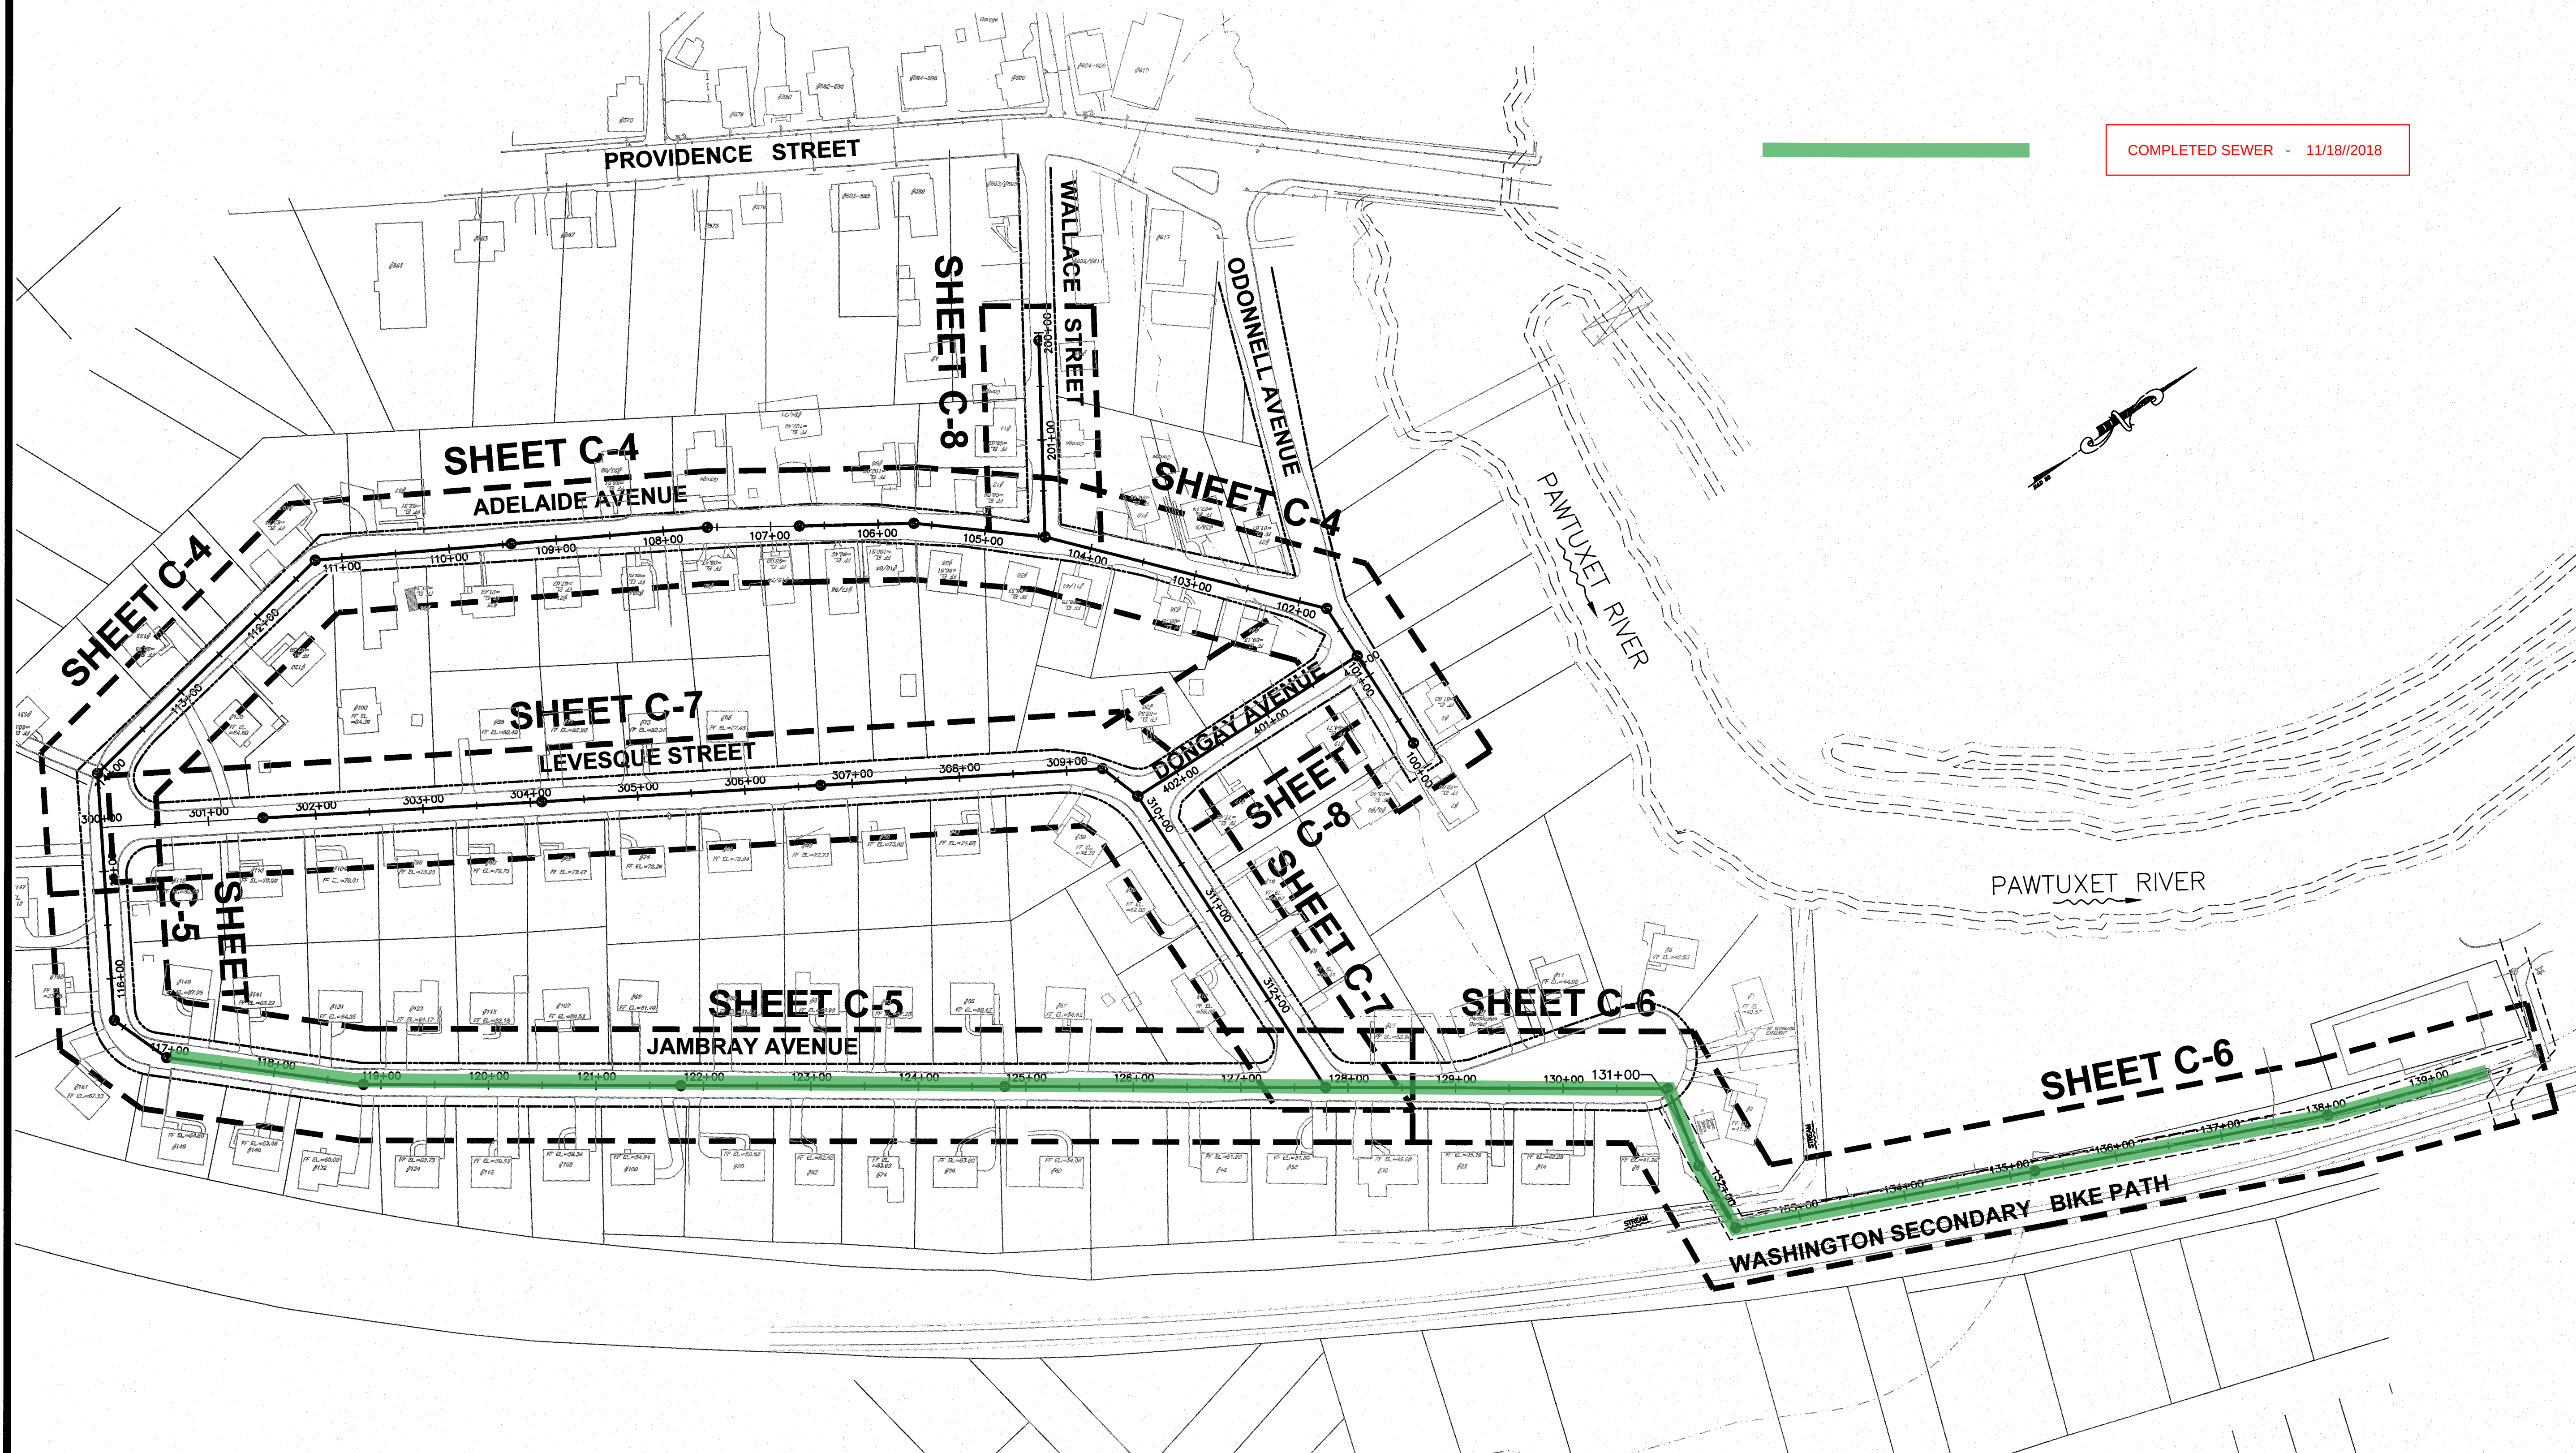

REVISED
10:17 am, Dec 21, 2018

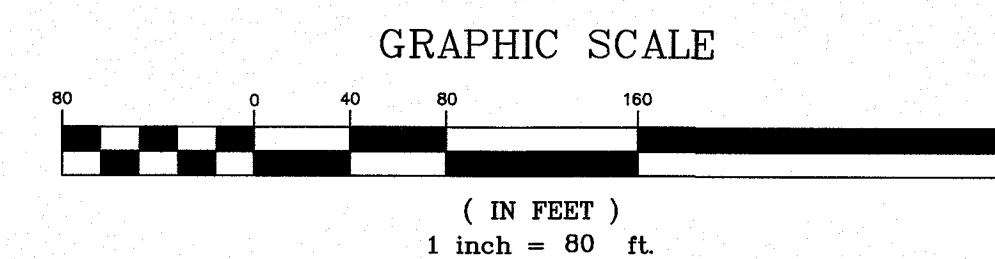

KEY PLAN

EAST NATICK
SEWER EXTENSION PROJECT
PHASE III-B
WARWICK, RHODE ISLAND
PREPARED FOR
WARWICK SEWER AUTHORITY


NO.	REVISION	BY	DATE
1	RIDOT COMMENTS	GAA	3/11/16
2	REVISED PROFILES	GAA	3/29/16
3	ADDED SMH 17A	RAS	1/10/18
4	REVISED PROP. PVMT	RAS	1/15/18

GAROFALO

GAROFALO & ASSOCIATES, INC.
CIVIL & STRUCTURAL ENGINEERS/SURVEYORS
LAND PLANNERS/ENVIRONMENTAL SCIENTISTS

88 CORLISS STREET
P.O. BOX 6145
PROVIDENCE, R.I. 02840
TEL. 401-273-6000

Garofalo & Associates ©
These drawings are the property of
the Engineer/Architect and have been
prepared for the owner for their use
only. They are not to be used for any
other purpose, location, or owner
without written consent of
this owner or one of its directors.

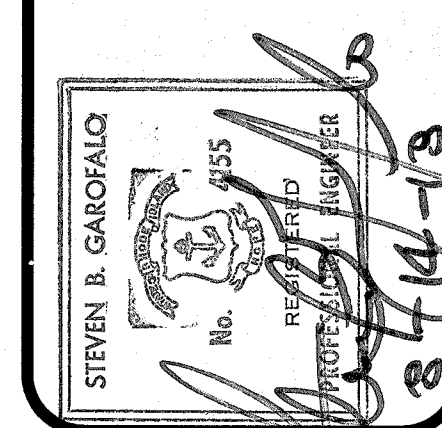

JOB NO. 4635	DRAWN BY GAA
DWG. NO. 4635-Base.dwg	CHECKED SBG
SCALE: 1" = 80'	APPROVED SBG
	DATE: NOV. 16, 2015

SHEET

C-2
2 OF 13 SHEETS